




Corte B-B

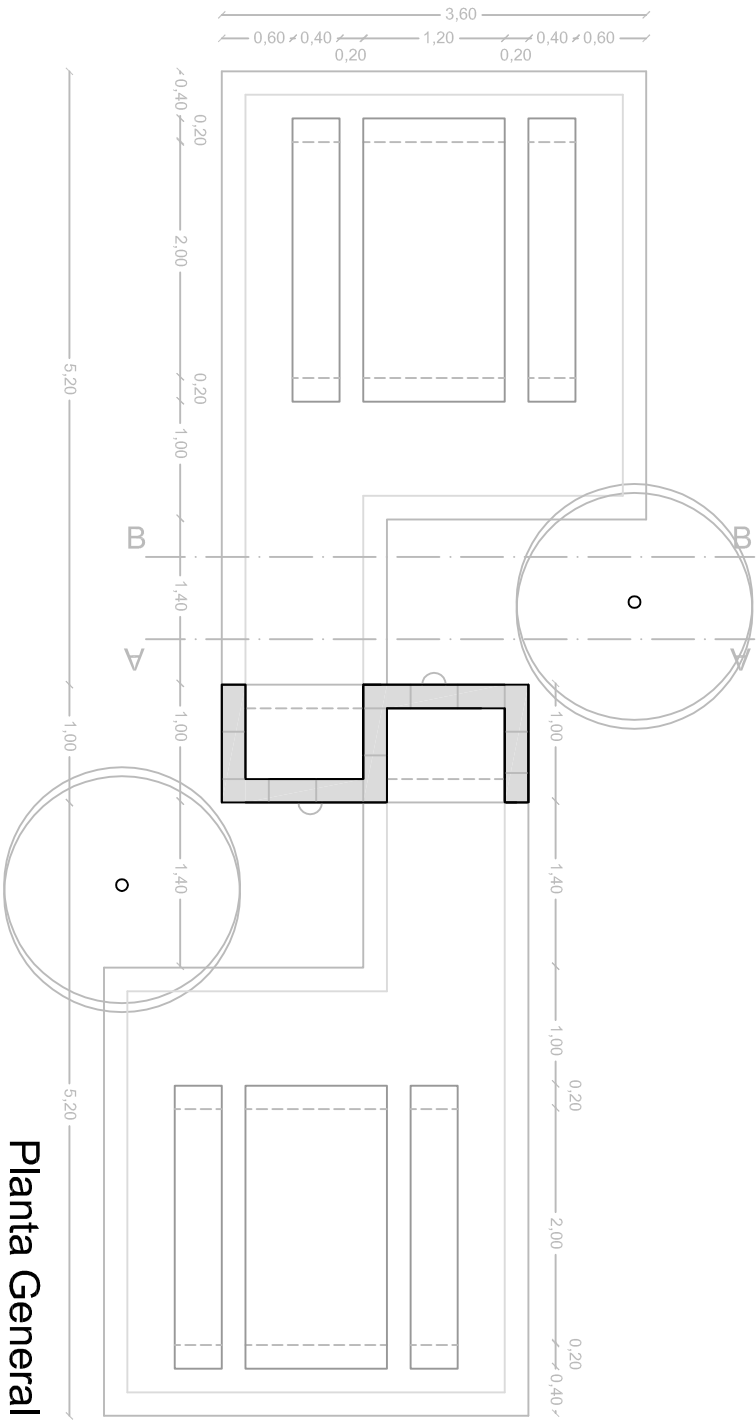

Planta General

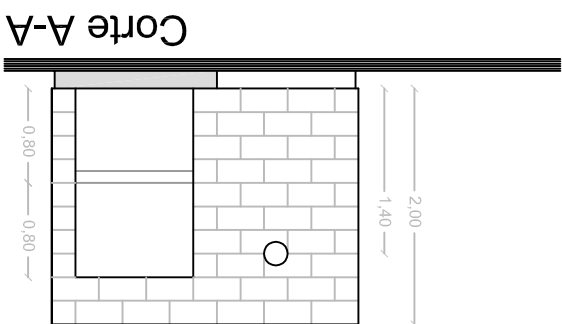

Corte A-A

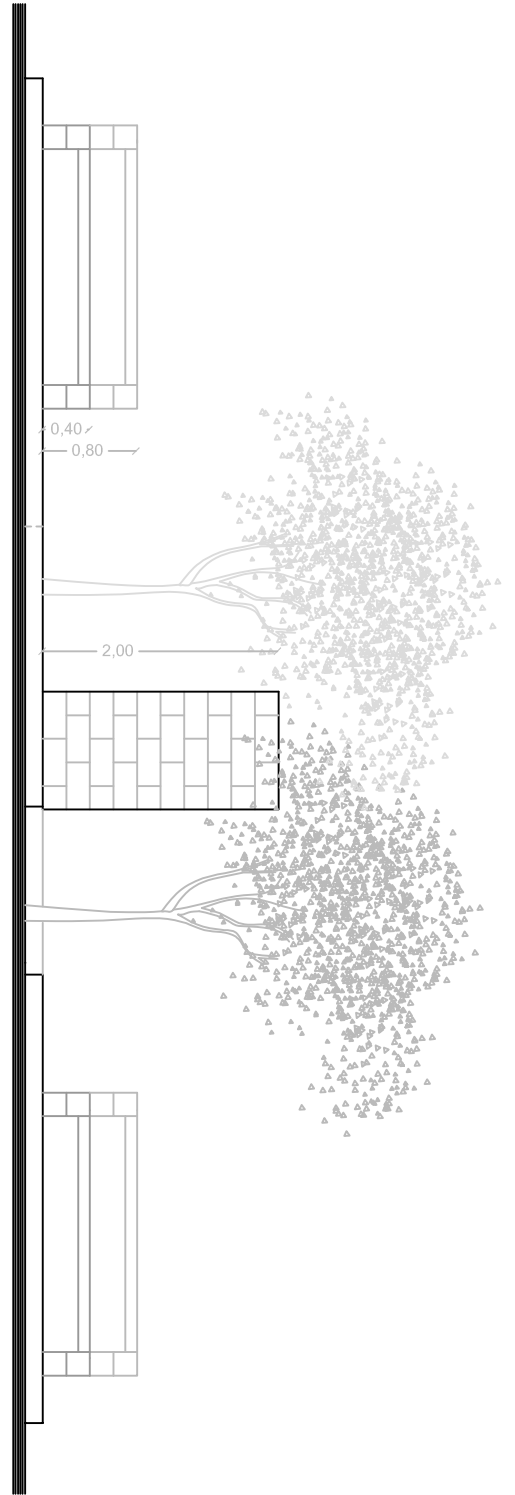

Vista